



A GENERAL WALL DETAIL
001 1:5 @ A3

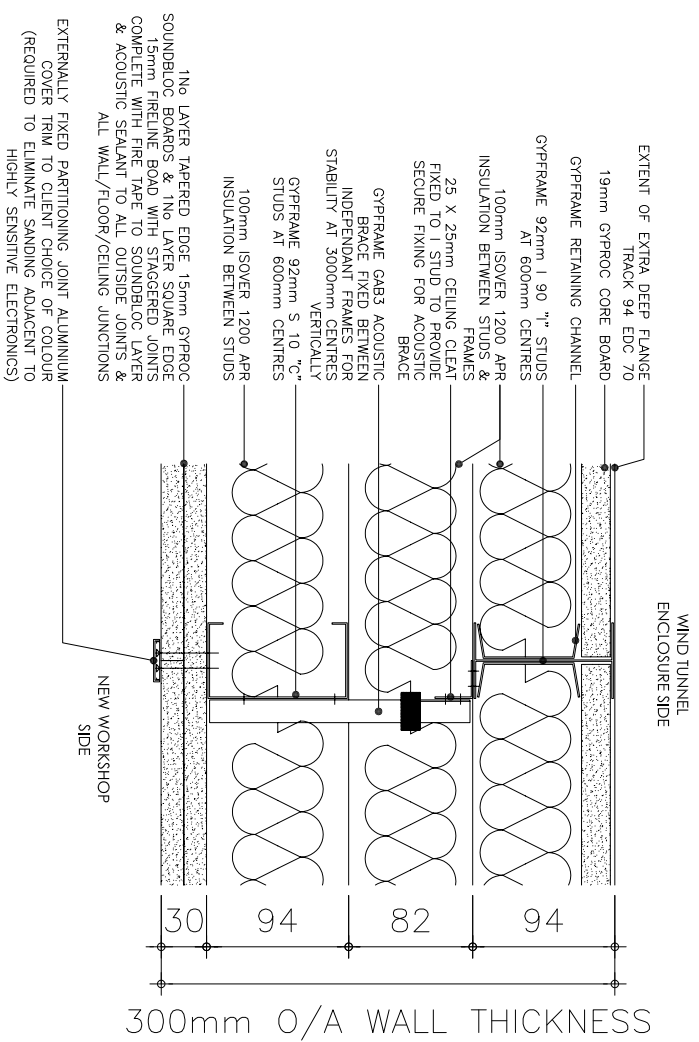

B ACOUSTIC SEPARATION WALL – STRUCTURAL OPENING DETAIL
001 1:5 @ A3

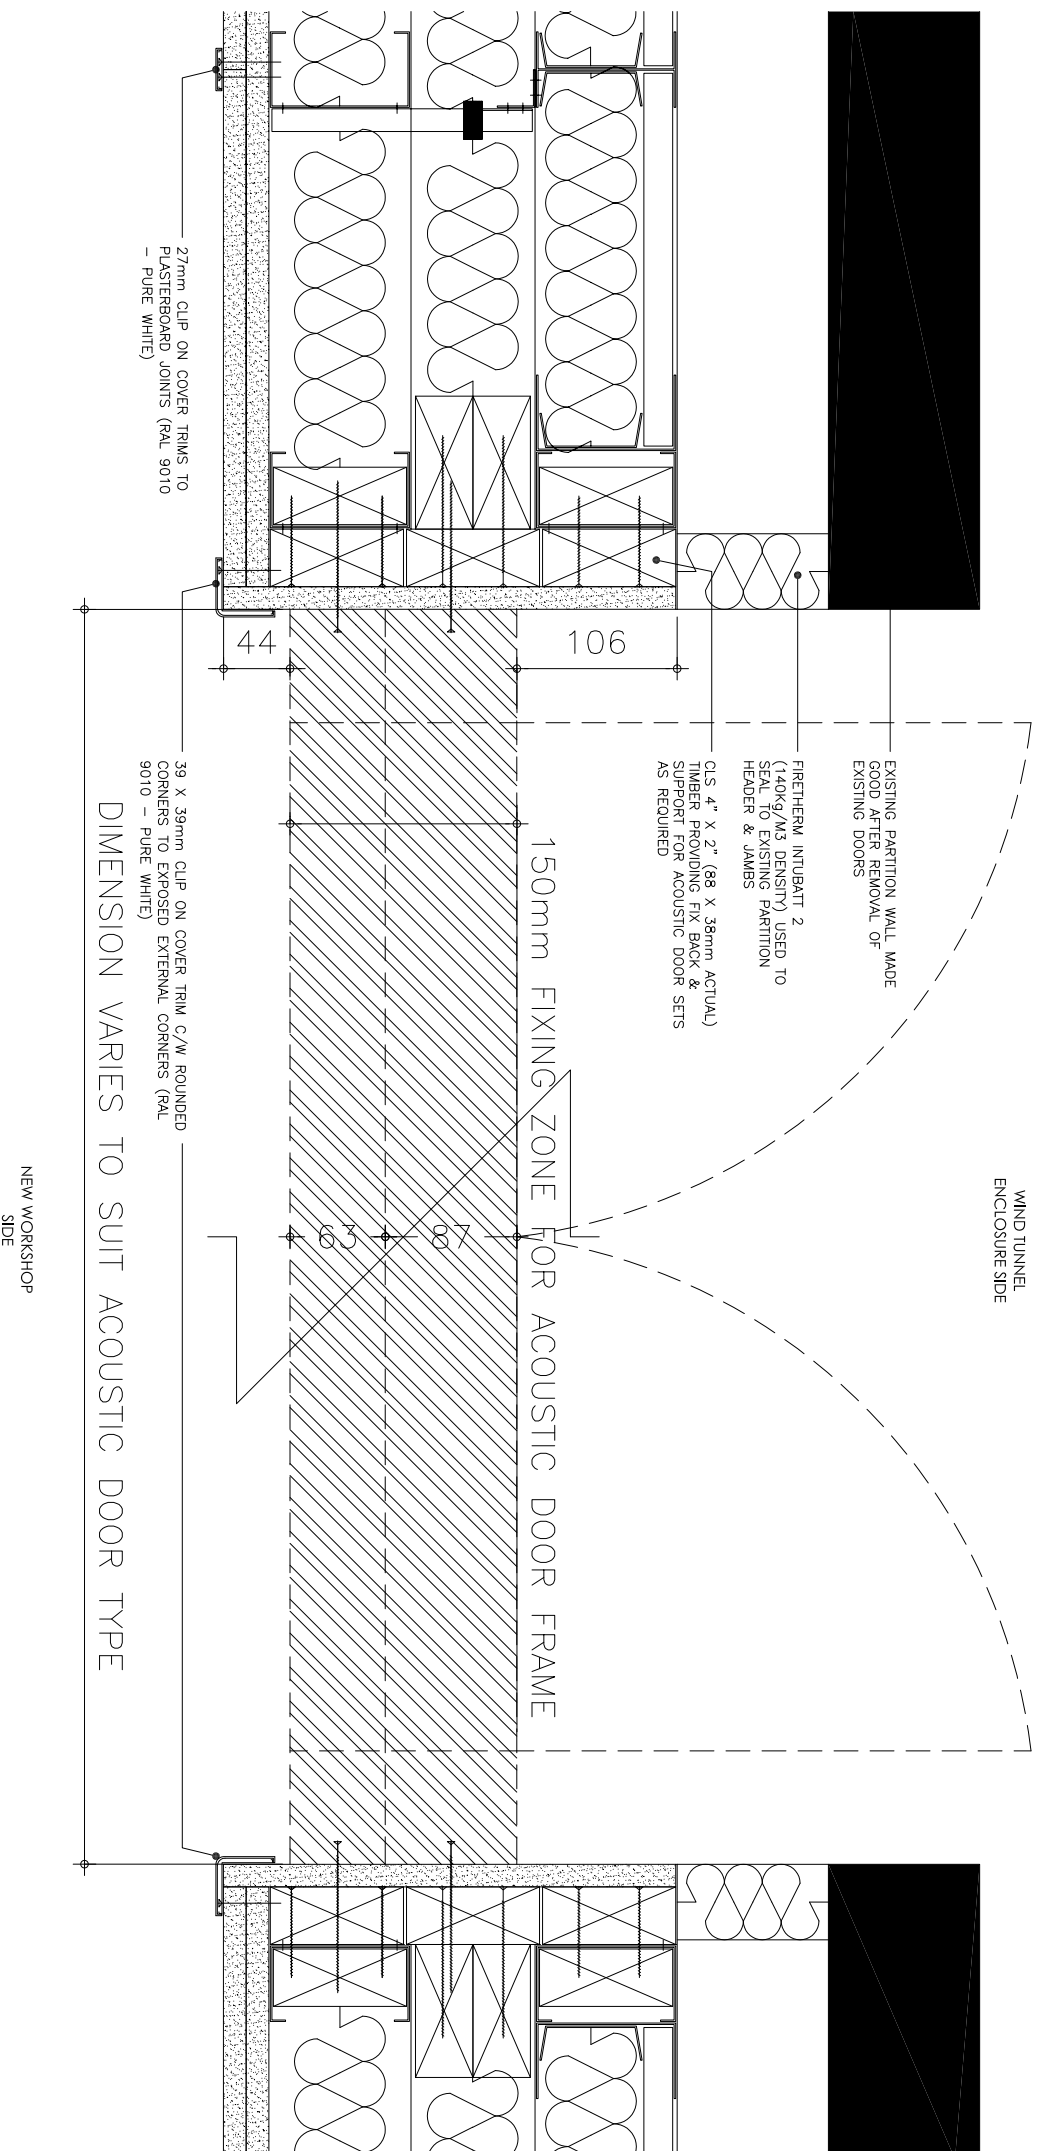

DO NOT SCALE OFF THIS DRAWING
ALL DIMENSIONS MUST BE CHECKED ON SITE
INFORM THE ARCHITECT OF ANY
DISCREPANCIES PRIOR TO CONSTRUCTION

REVISIONS:



Sound Solutions Limited
Retail, Acoustic & Commercial Interior Contractors
Ibstone | Buckinghamshire | HP14 3XZ
T: 01491 638 906 | F: 01491 638 276
e: mail@soundsolutionsltd.co.uk
www.soundsolutionsltd.co.uk



JOB: SCUDERIA TORRO ROSSO
TITLE: LARGE SCALE STRUCTURAL OPENING DETAILS
FOR CONSTRUCTION
SCALE: 1:5 @ A3 DATE: 01 JUN 10
DRAWN: BHM CHECKED:
DRAWING NO: STR-BICES | 003 REV: 0